
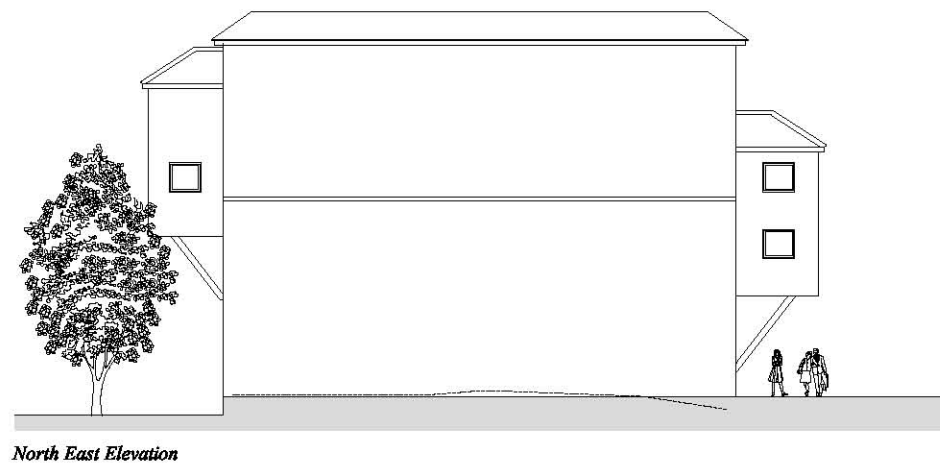


This drawing, the works and concepts depicted are copyright and may not be reproduced or made use of, either directly or indirectly, without written express consent.
Do not make of this drawing
All heights, levels, sizes and dimensions to be checked on site before any work is put to hand.

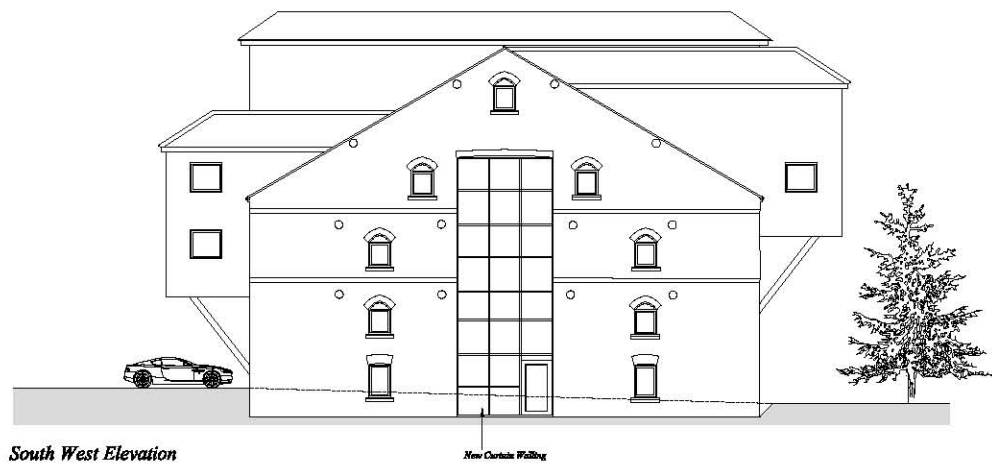

Rev A - 16-06-05 - Making Building raised

Wright
investments
WRIGHT BUSINESS PARK
CARR HILL DONCASTER DN4 8DE
TEL : 01302 850000 FAX : 01302 857111

PROJECT
The Malings - Barnby Dun

TITLE
Proposed Elevations

SCALE
1-100

DATE
02-11-05

DRAWING NUMBER
0015

SUB
PL


NUMBER
03

REV
A

This drawing, the works and concepts depicted are copyright and may not be reproduced or made use of, either directly or indirectly, without written express consent.

Do not scale of this drawing


All heights, levels, sizes and dimensions to be checked on site before any work is put to hand

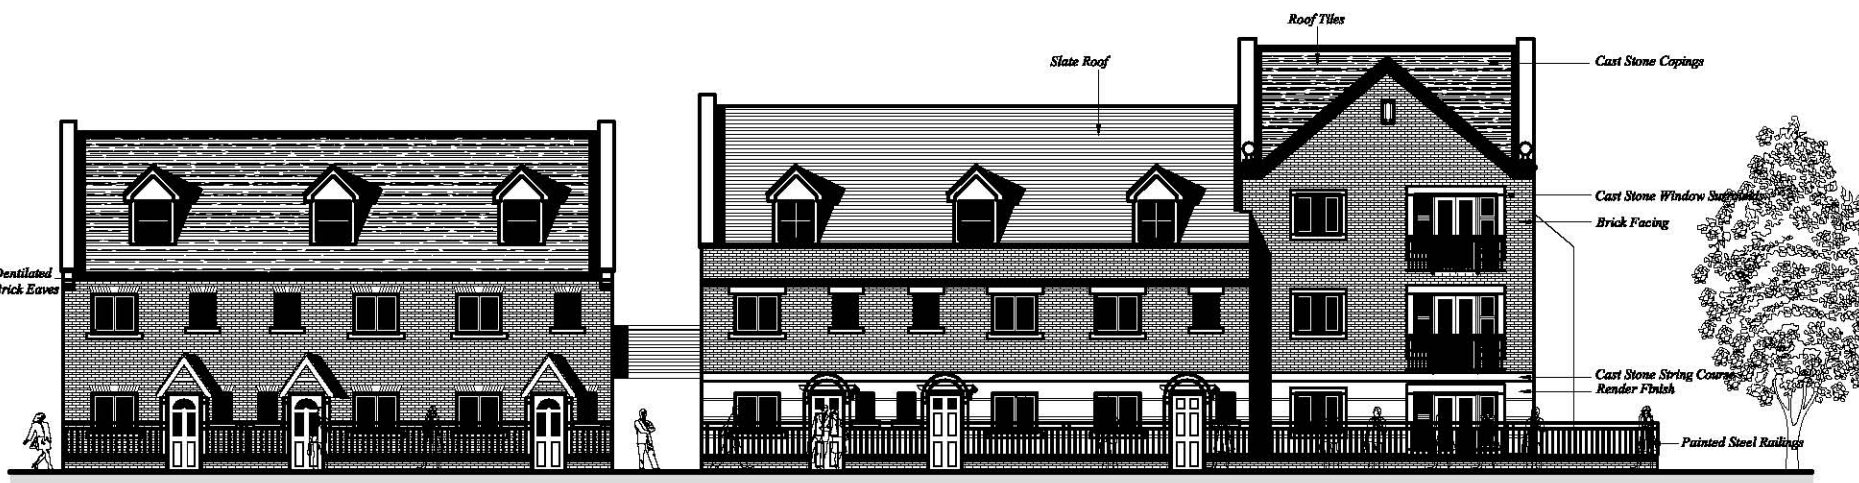

Unit 1 - Elevation Onto Doncaster Road



Unit 1 - Elevation Onto Car Park

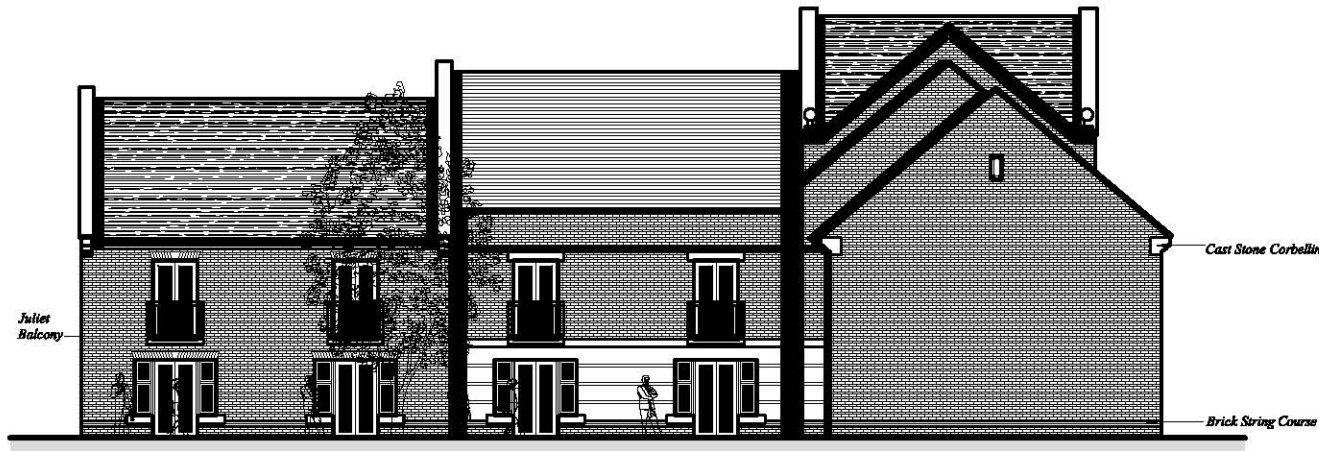


Unit 1 - Rear Elevation



Unit 1 - Rear Elevation




Unit 2 - Front Elevation

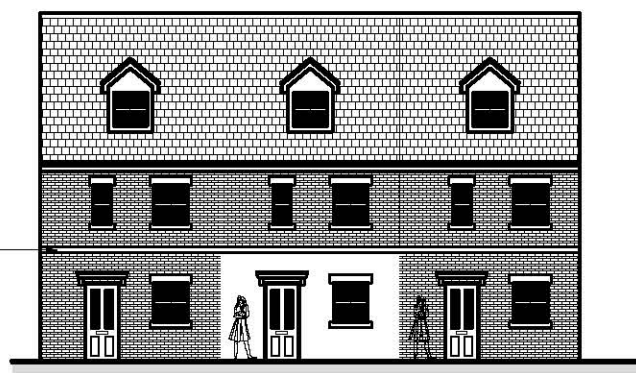


Unit 3 - Front Elevation

Site Plan
Scale 1-1000

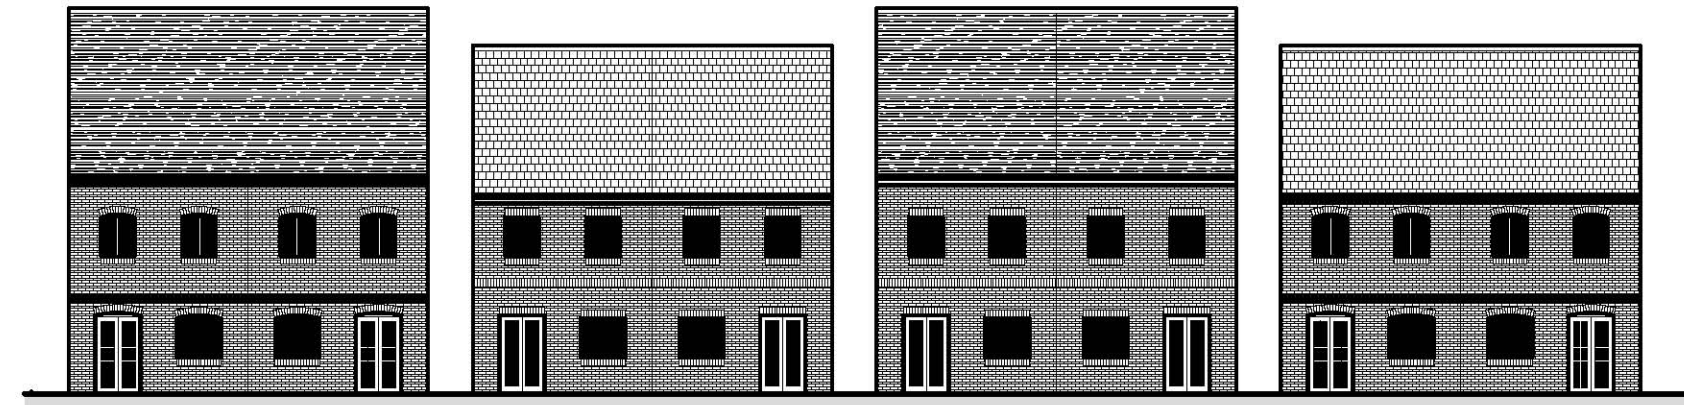

Unit 2 - Rear Elevation

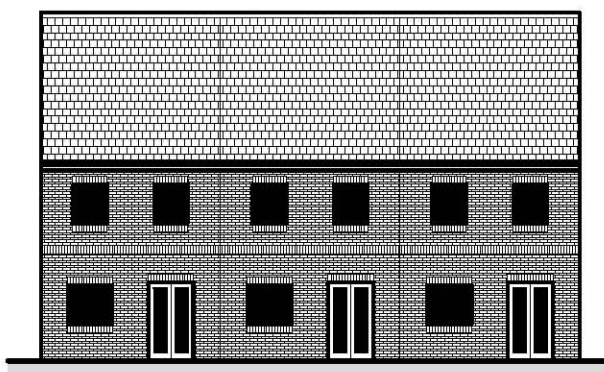

Unit 3 - Rear Elevation

Wright Investments
WRIGHT BUSINESS PARK
CARR HILL DONCASTER DN4 8DE
TEL : 01302 850000 FAX : 01302 857111

PROJECT
The Maltings - Barnby Dun

TITLE
Proposed Elevations

SCALE
1-100

DATE
02-11-05

DRAWING NUMBER
0015


SPB
PL

NUMBER
04


REV
C

Rev B - 19/06/06 - General Alterations
Rev B - 07/08/06 - Corner Building & Sents changed
Rev C - 25/09/06 - Corner Feature altered, houses made smaller

This drawing, the works and concepts depicted are copyright and may not be reproduced or made use of, either directly or indirectly, without written express consent.
Do not scale of this drawing
All heights, levels, areas and dimensions to be checked on site before any work is put to hand

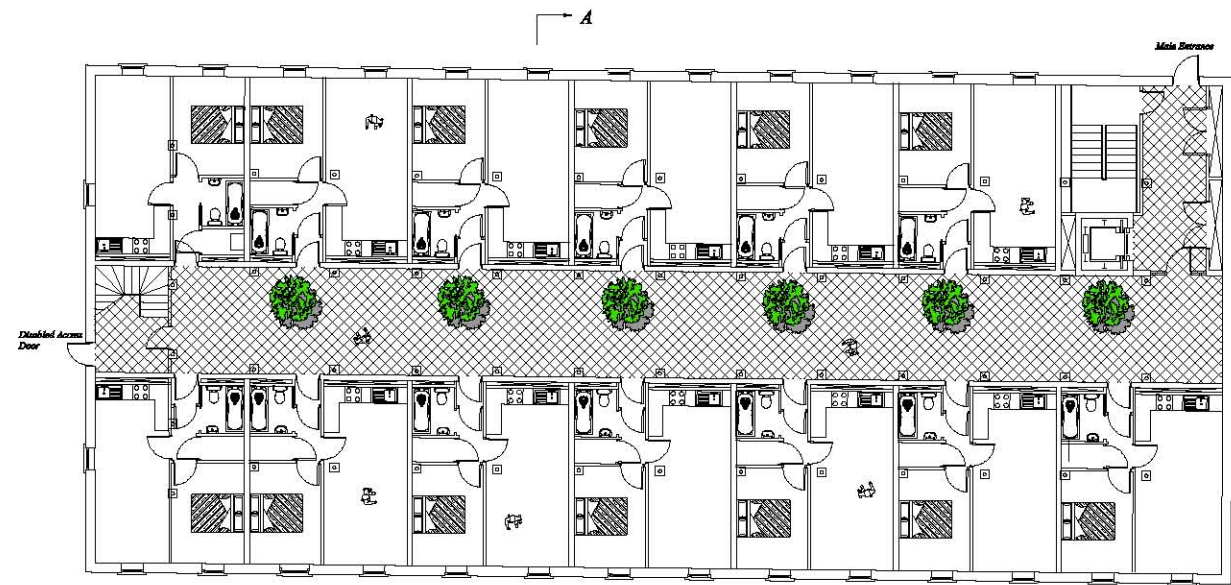


Lower Basement Plan Scale 1-100 (Average Area = 480 Sq Ft)

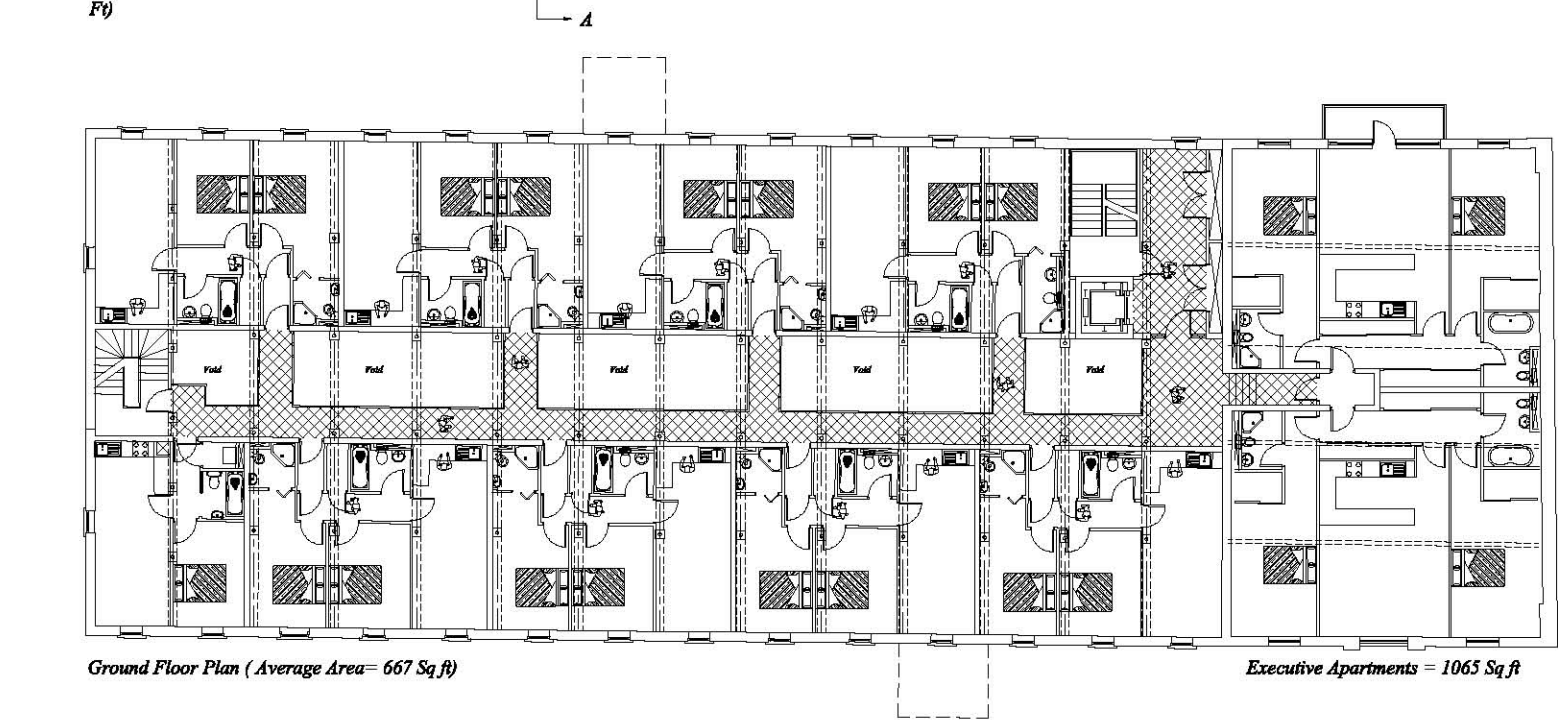


Ground Floor Plan (Average Area= 667 Sq ft)


Executive Apartments = 1065 Sq ft

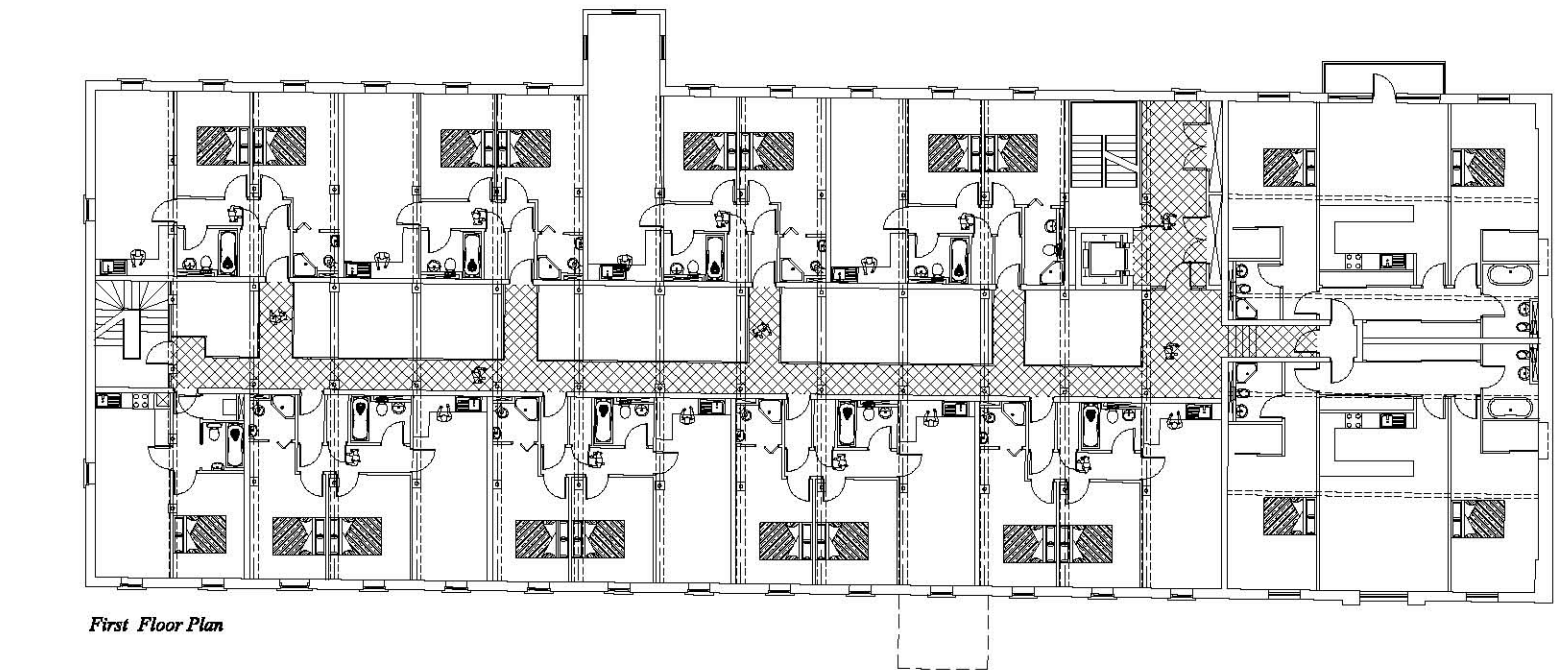


First Floor Plan

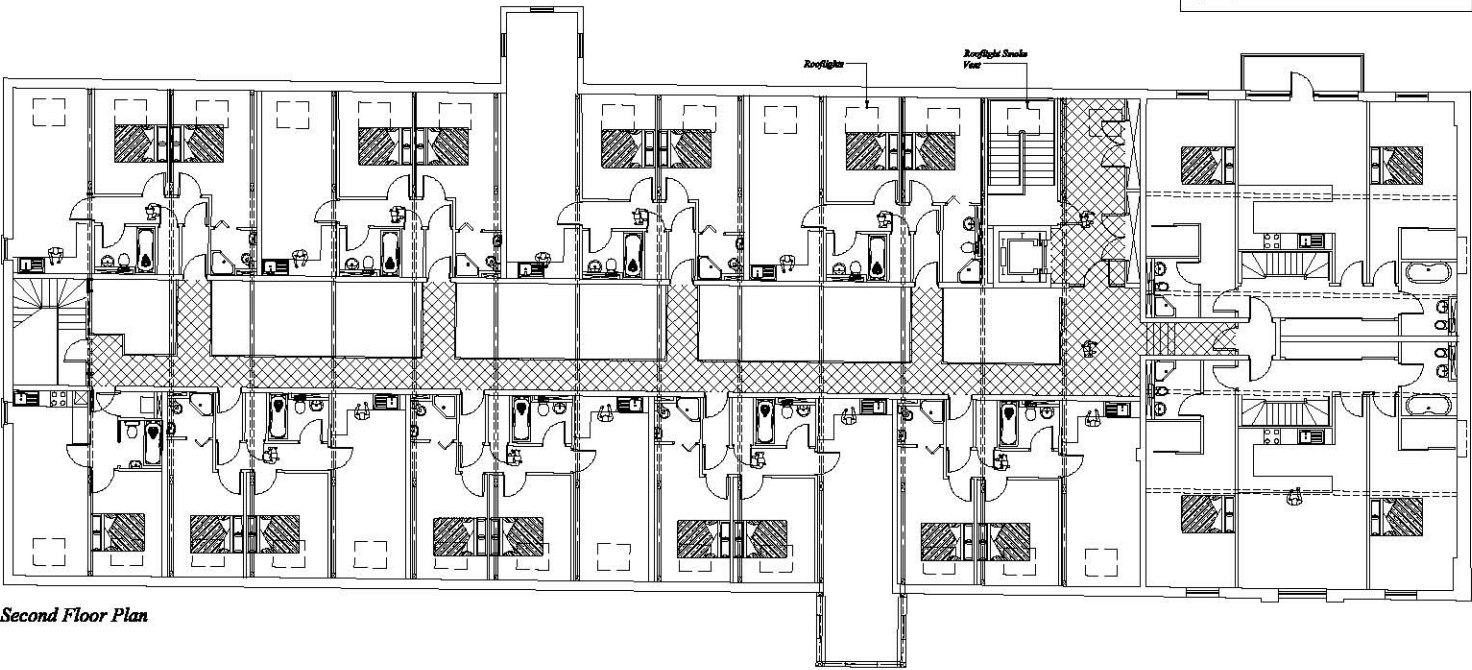

Second Floor Plan

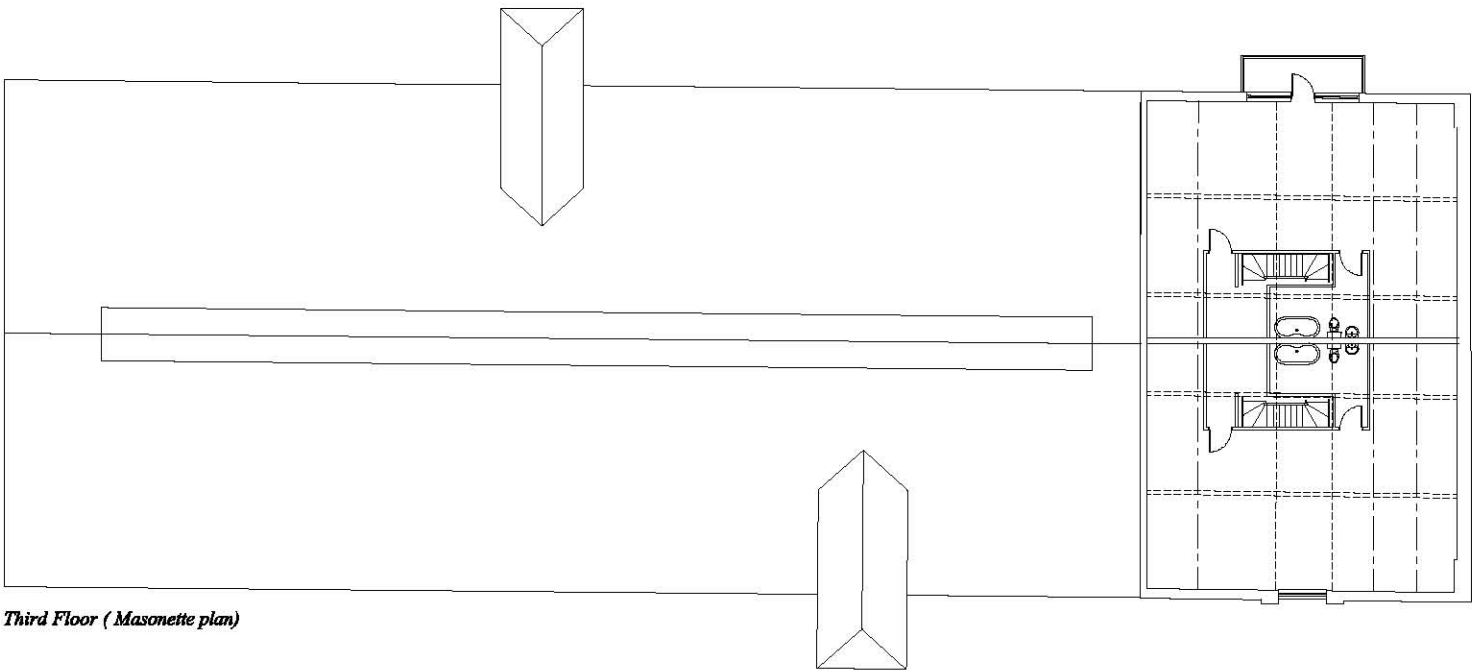

Third Floor (Masonette plan)

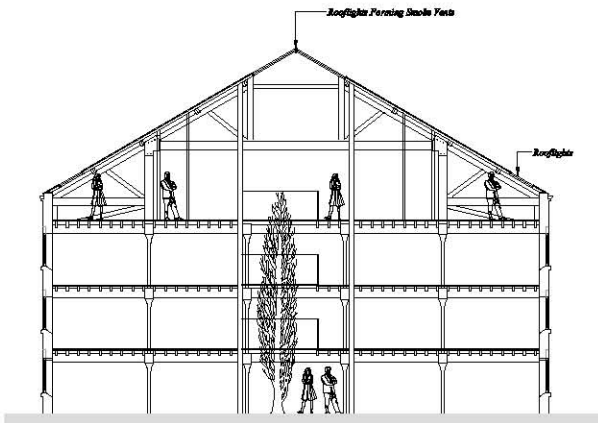

Section AA Scale 1-100

Rev A - 19-06-05 - General alterations
Rev B - 07-06-06 - General alterations

Wright
Investments







WRIGHT BUSINESS PARK
CARR HILL DONCASTER DN4 8DE
TEL : 01302 850000 FAX : 01302 857111

PROJECT
The Maltings - Barnby Dun


TITLE
Proposed Maltings Plans

SCALE 1-100	DATE 16-06-06
DRAWING NUMBER 0015	REV B


This drawing, the works and concepts depicted are copyright and may not be reproduced or made use of, either directly or indirectly, without written express consent.
Do not waste of this drawing
All heights, levels, sizes and dimensions to be checked on site before any work is put to hand

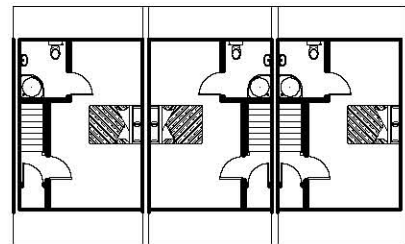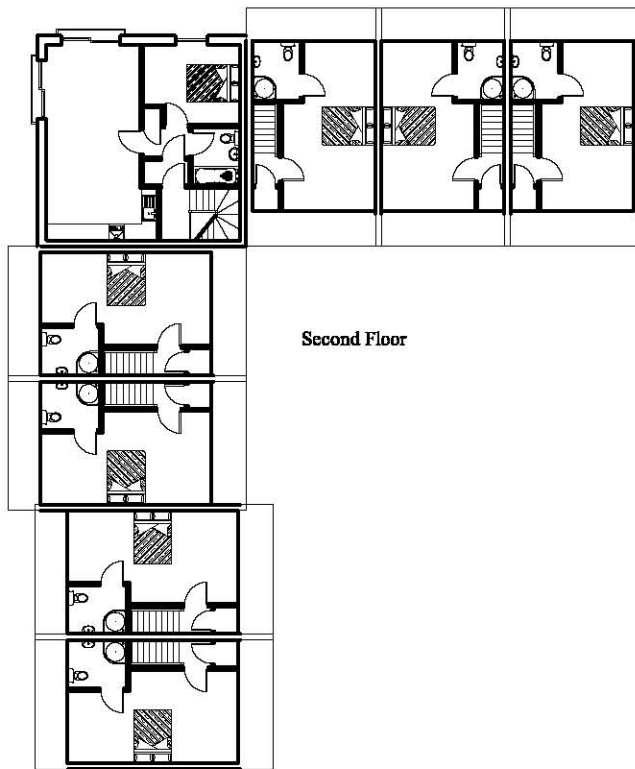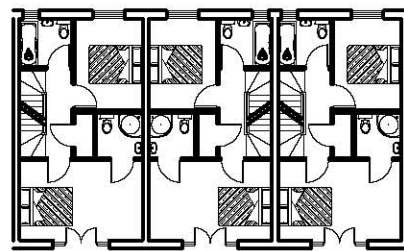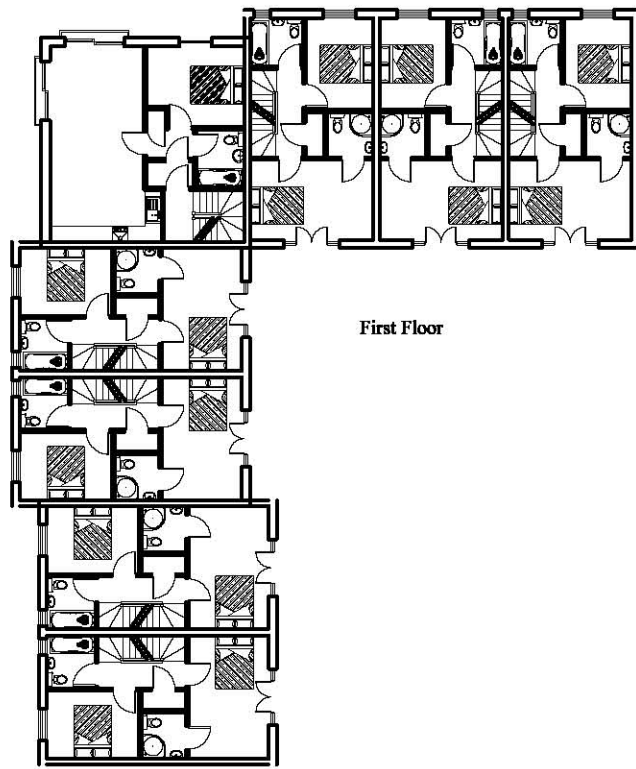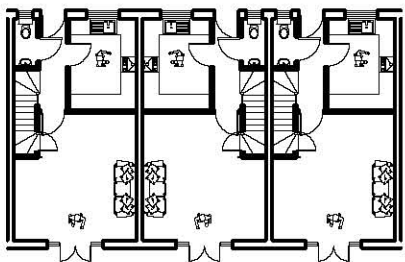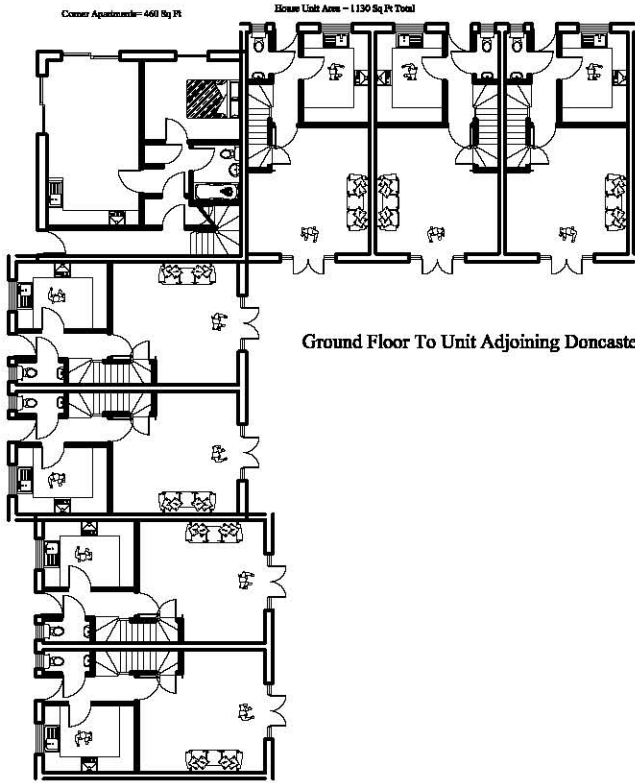


Ground Floor To Semi-Detached House
(Area 730 sqft)

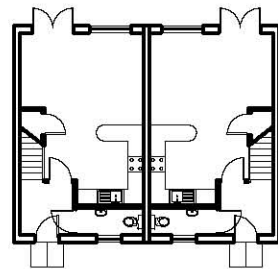


First Floor

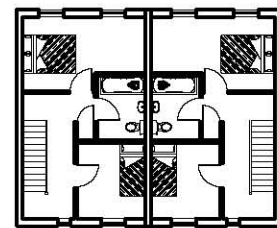



Alternative
First Floor

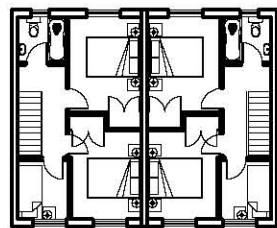

Ground Floor To Terraced Houses

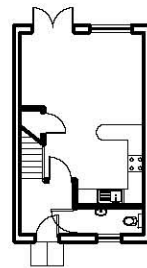


First Floor

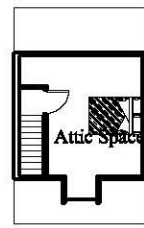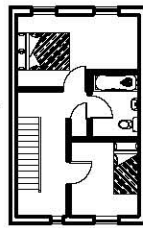


Attic Space


Ground Floor To 3 Storey Town Houses (Area 1200 Sq ft)

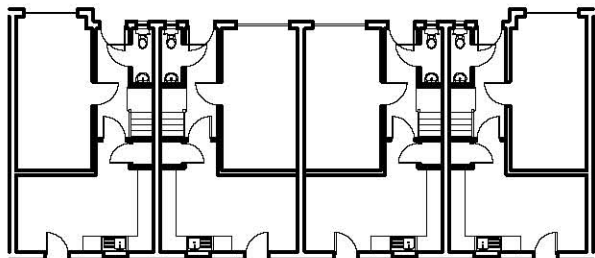

First Floor

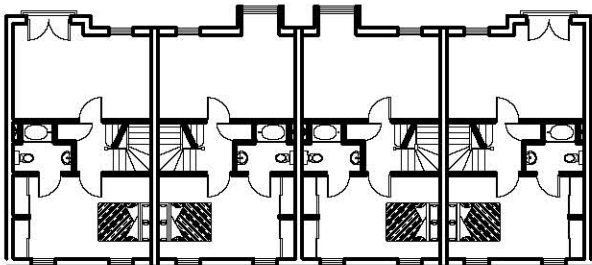

Second Floor

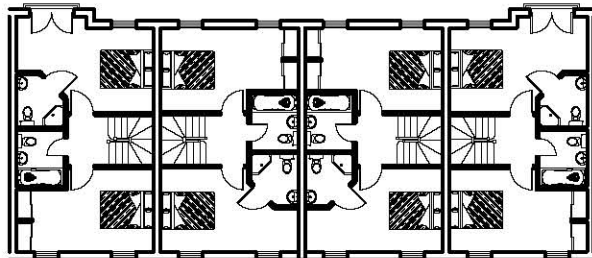

Rev A - 19-06-06 - General Services
Rev B - 08-08-06 - Plan Amendments altered
Rev C - 26-09-06 - Doncaster Rd Unit altered

Wright Investments			
WRIGHT BUSINESS PARK			
CARR HILL	DONCASTER	DN4 8DE	
TEL : 01302 850000		FAX : 01302 857111	
PROJECT The Malings - Barnby Dunn			
TITLE Proposed House Plans			
SCALE 1-100		DATE 21-10-05	
DRAWING NUMBER 0015	SD PL	NUMBER 06	REV C

This drawing, the works and concepts depicted are copyright and may not be reproduced or made use of, either directly or indirectly, without written express consent.
Do not scale of this drawing
All heights, levels, sizes and dimensions to be checked on site before any work is put to hand



Proposed Site Plan Scale 1-200

NOTES
Total Number of Residential Units - 77
Total Number of Apartments - 48
Total Number of Houses - 29
Total Number of Car Park Spaces - 107
Ratio Of Units To Car Park Spaces 1 To 1.4
Site Area = 10,982 Sq M = 2.7 Acres = 1.09 Hectares
Notes Reduction Requirements In Units To Be In Accordance With DMBC Requirements

Wright Investments
WRIGHT BUSINESS PARK
CARR HILL DONCASTER DN4 8DE
TEL : 01302 850000 FAX : 01302 857111

PROJECT
The Maltings - Barnby Dunn

TITLE
Proposed Site Plan

SCALE 1-200	DATE 21-10-05		
DRAWING NUMBER 0015	SB PL	NUMBER 02	REV E