

This drawing, the works and concepts depicted are copyright and may not be reproduced or made use of, either directly or indirectly, without written express consent.
Do not scale this drawing.
All heights, levels, sizes and dimensions to be checked on site before any work is put to hand.



Total Number Of Houses = 112
Total Number Of Apartments = 84
Site Area = 26,384 Sq m = 2.6 Hectares
Overall Number Of Units For Development = 196
Overall Number Of Car Park Spaces For Development = 254
Car Park Ratio = 1 To 1.3

The Low Cost Housing Option

Rev A - 27-02-05 - Housing Layout altered
Rev B - 21-04-05 - Apartment numbers introduced, entrance spaces added, play area introduced, Apartment arrangement altered
Rev C - 05-06-05 - Entrance spaces enlarged to meet school needs
Rev D - 14-09-05 - Layout site altered, key right altered, School car park altered
Rev E - 27-09-05 - Road Layout & Entrance area altered to meet Highways Requirements
Rev F - 29-09-05 - Road layout altered
Rev G - 19-10-05 - Mini Roundabout altered

Wright Investments
WRIGHT BUSINESS PARK
CARR HILL DONCASTER DN4 8DE
TEL : 01302 850000 FAX : 01302 857111

PROJECT
Wright Residential Park

TITLE
Proposed Site Plan

SCALE
1:250

DATE
29/10/05

DRAWING NUMBER
0005

REV
PL

NUMBER
03

REV
G


This drawing, the works and concepts depicted are copyright and may not be reproduced or made use of, either directly or indirectly, without written express consent.

Do not make of this drawing


All heights, levels, sizes and dimensions to be checked on site before any work is put to hand.

NOTE


Houses to be built with contrasting brickwork and contrasting roof tiles to create variety

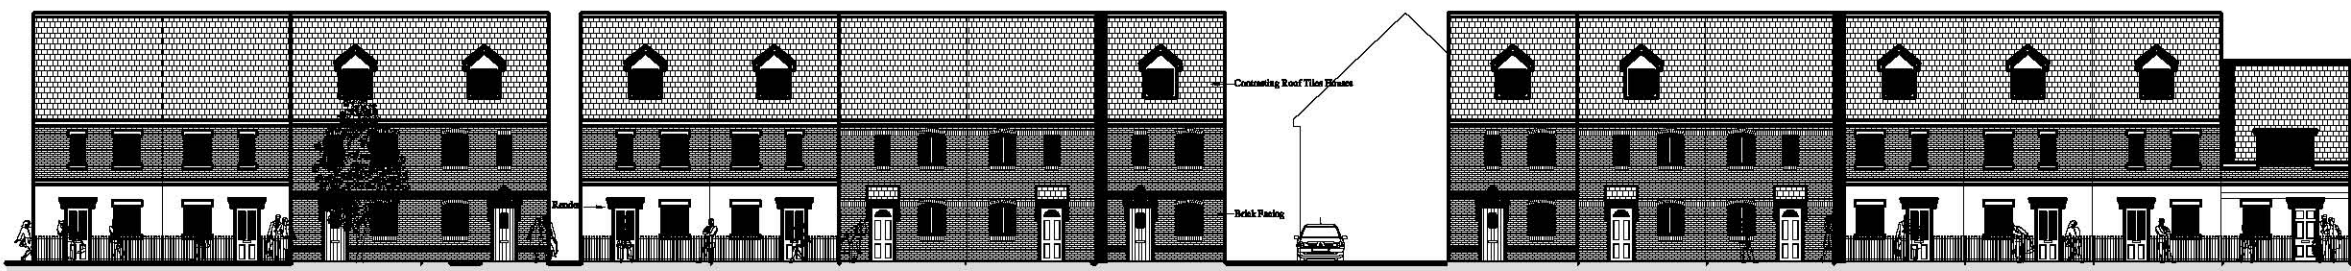


Front South East Elevation

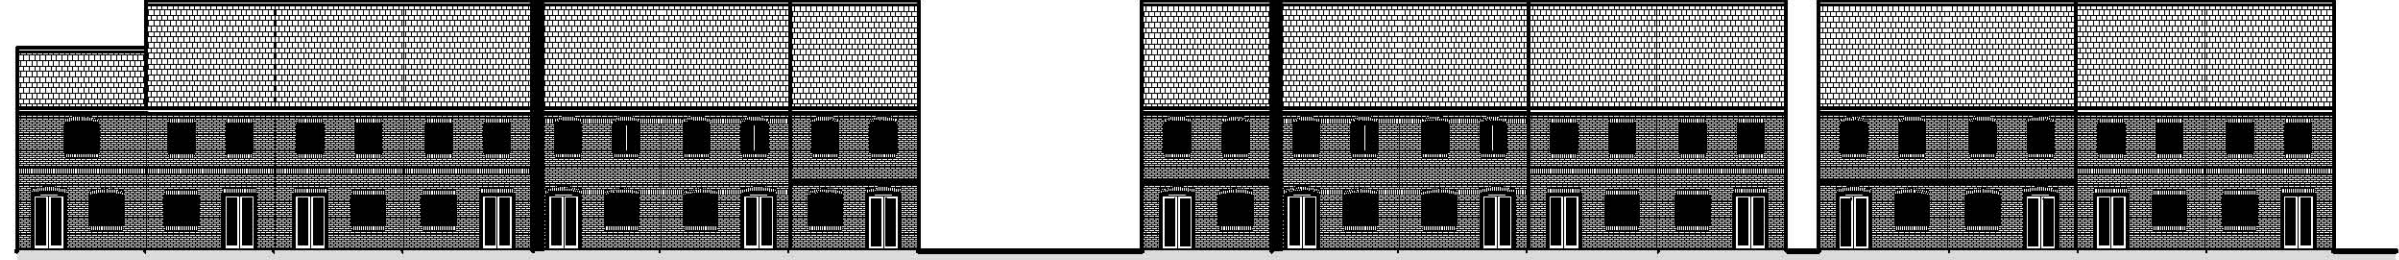


Rear North West Elevation

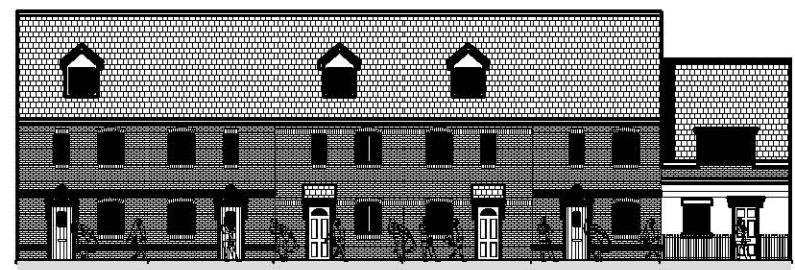


Front North West Elevation

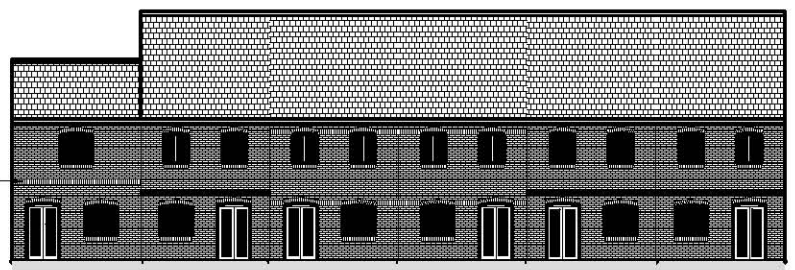


Rear South East Elevation

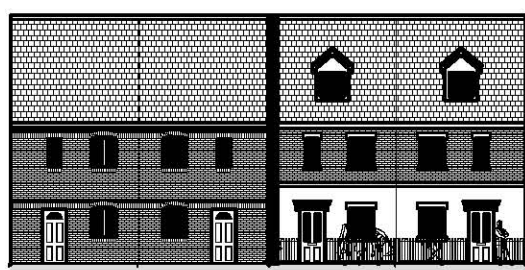


Front North East Elevation

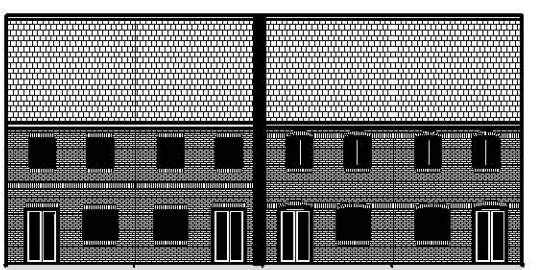

Front South West Elevation

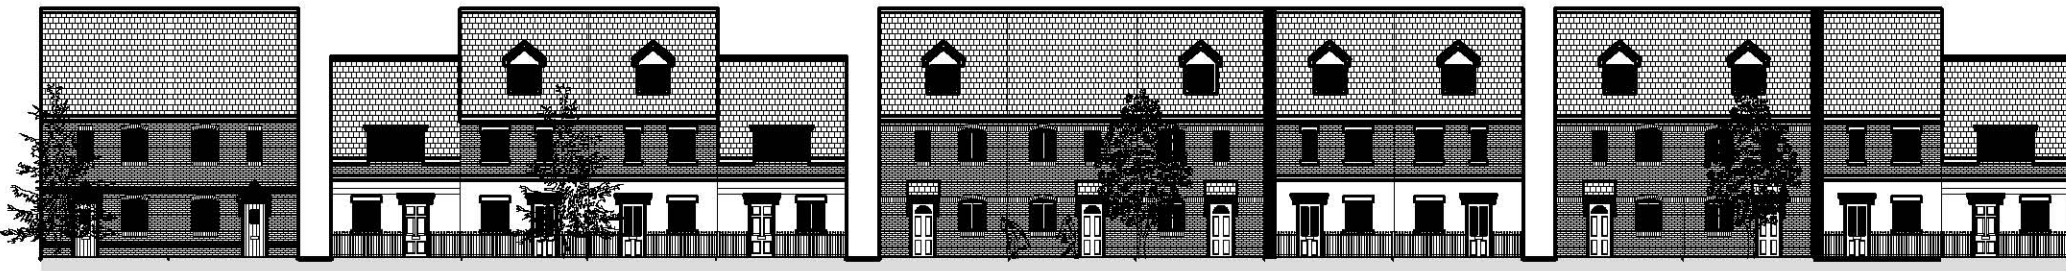


Front South East Elevation

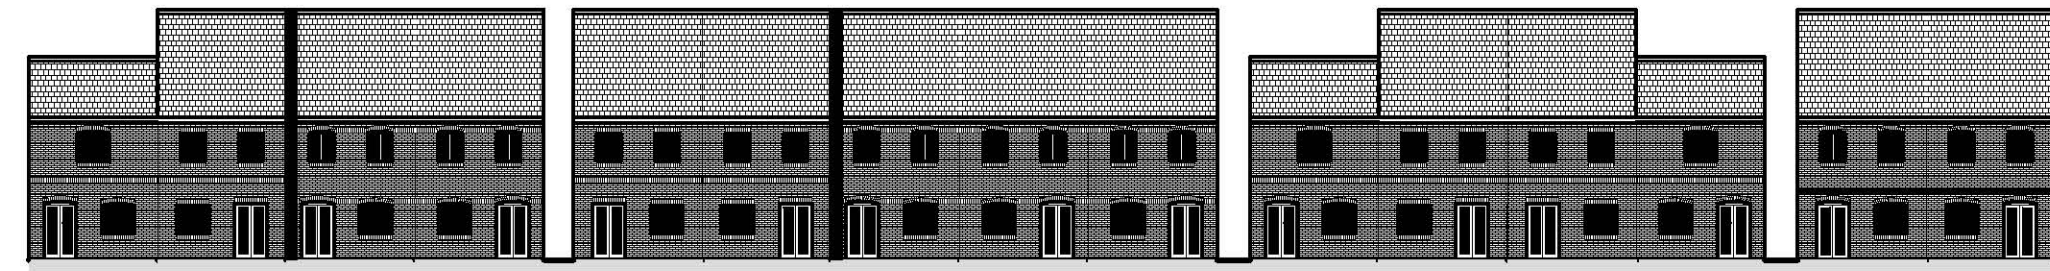


Rear North West Elevation



Key Plan (NTS)

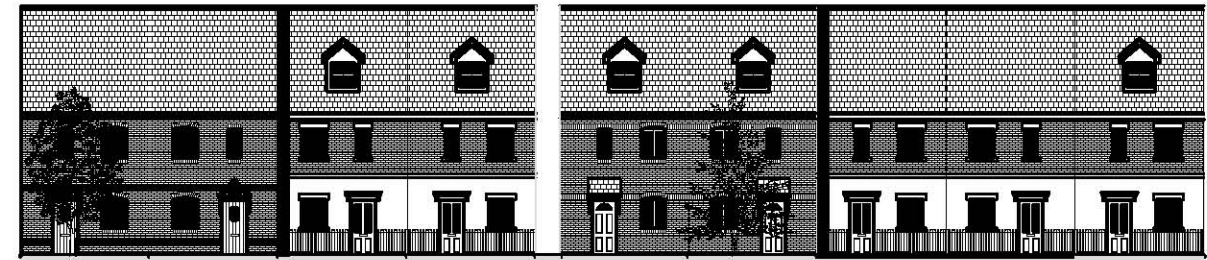

Front North East Elevation

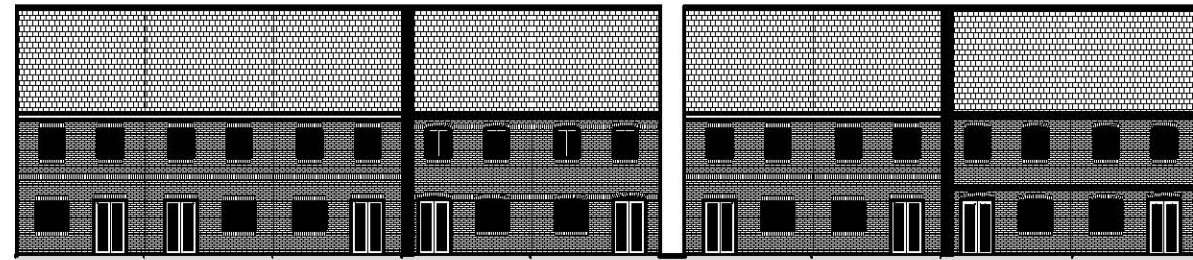

Rear South West Elevation

Rev A-17-0504 New site plan and elevations shown

Wright Investments

WRIGHT BUSINESS PARK
CARR HILL DONCASTER DN4 8DE
TEL : 01302 850000 FAX : 01302 857111

PROJECT
Wright Residential Park

TITLE
Proposed Elevations To Courtyards 1&2

SCALE
1-100

DATE
05/11/05

DRAWING NUMBER
0005

SUB
PL

VOLUME
04

REV
A

House Unit 1


House Unit 2

House Unit 4


House Unit 5

House Unit 3

House Unit 6

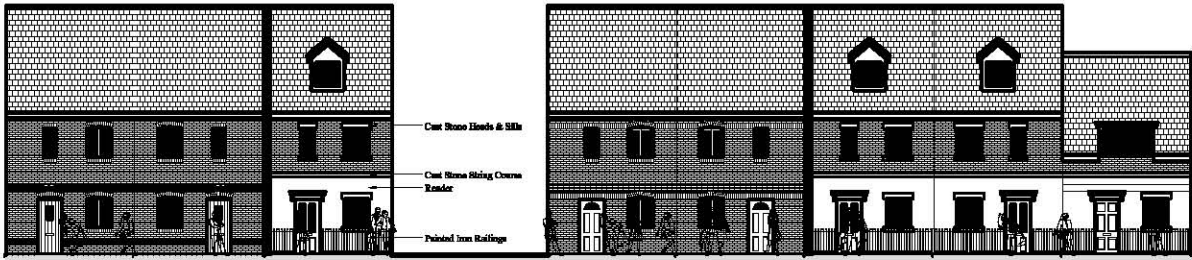

Front North East Elevation

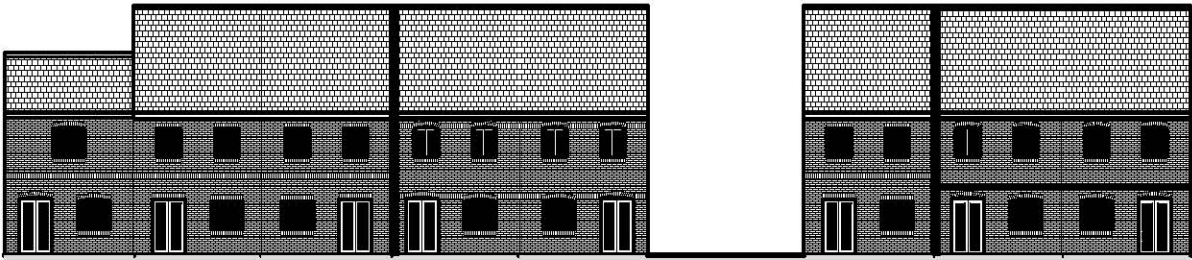


Rear South West Elevation

This drawing, the works and concepts depicted are copyright and may not be reproduced or made use of, either directly or indirectly, without written express consent.
Do not scale of this drawing.
All heights, levels, sizes and dimensions to be checked on site before any work is put to hand.

House Unit 7




Front South East Elevation

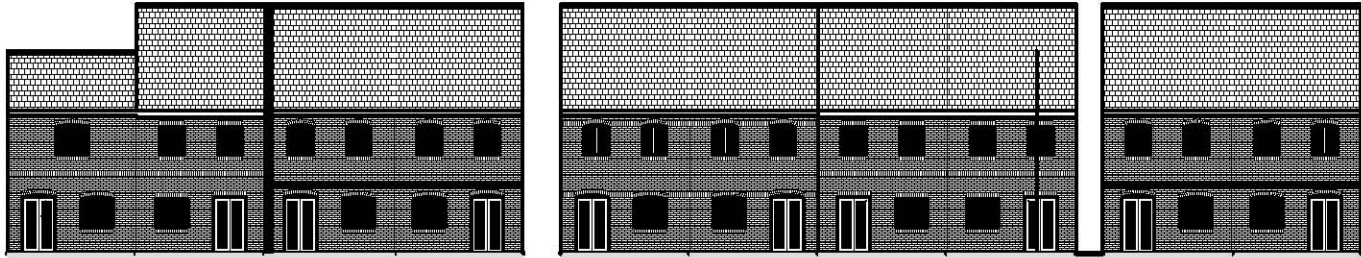


Rear North West Elevation

House Unit 8

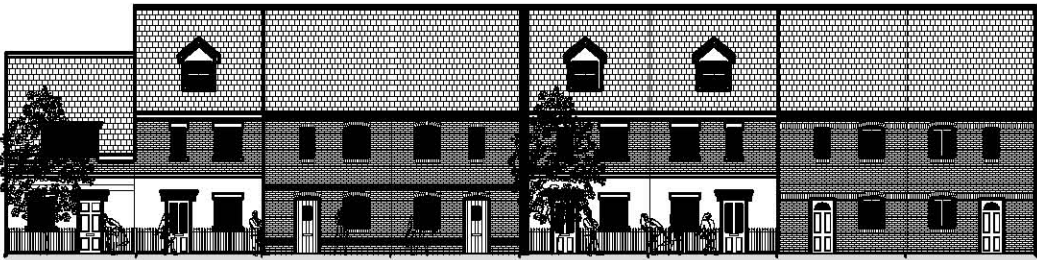

Front South East Elevation

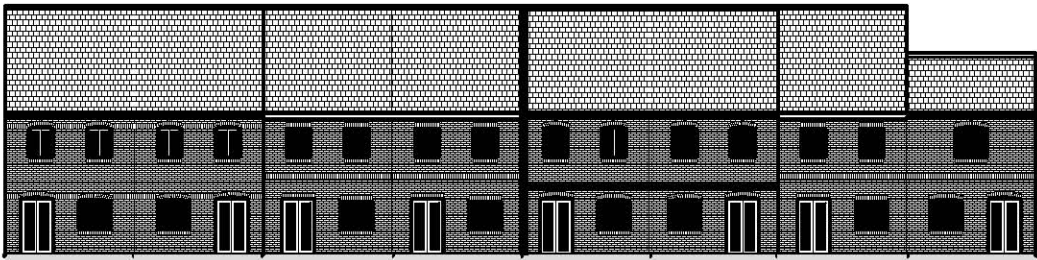


Rear North West Elevation

House Unit 9



Front North East Elevation

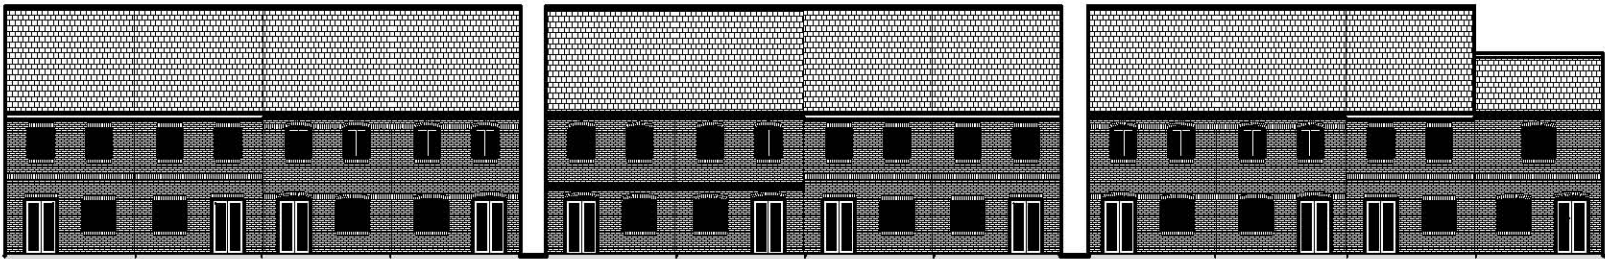


Rear South West Elevation


House Unit 10



Front South East Elevation

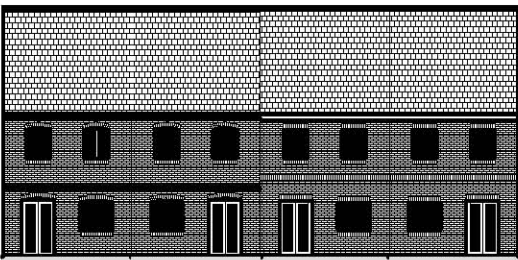

Rear North West Elevation

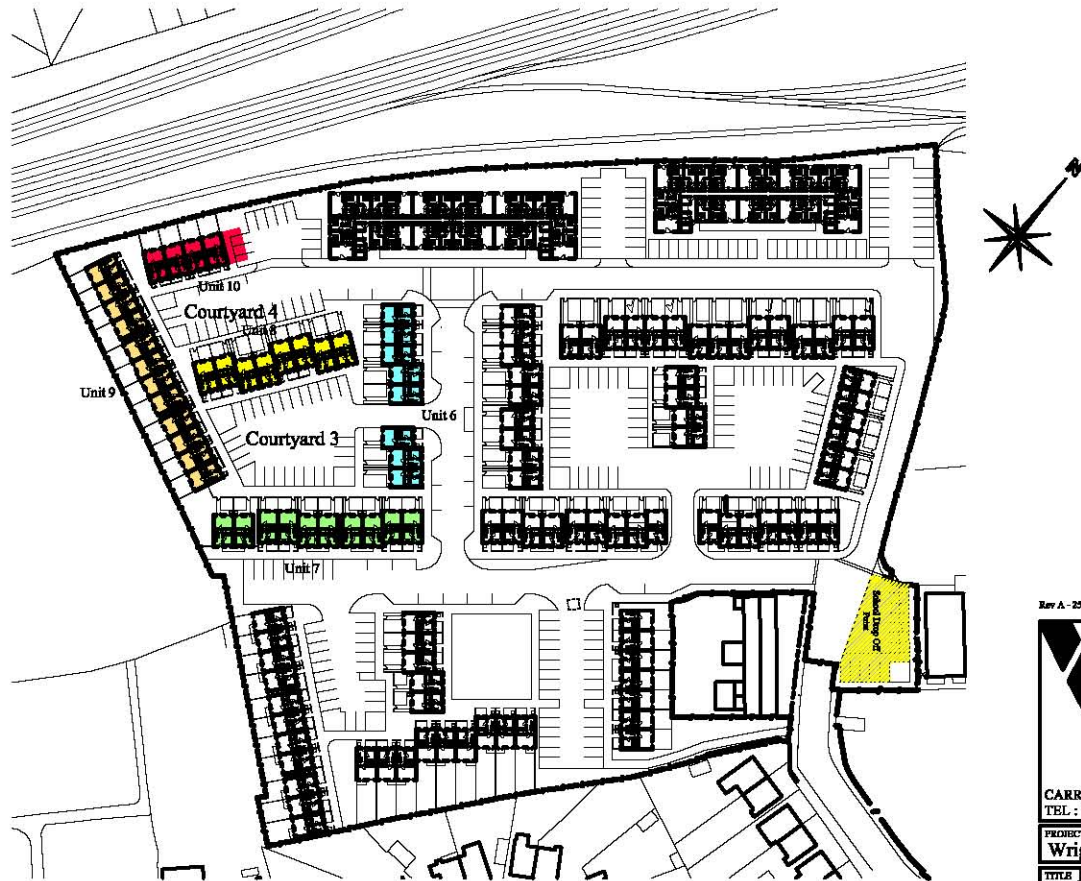

Rev A - 25-05-06 Elevation elevations

Wright Investments
WRIGHT BUSINESS PARK
CARR HILL DONCASTER DN4 8DB
TEL : 01302 850000 FAX : 01302 857111

PROJECT
Wright Residential Park


TITLE Proposed Elevations 1 to
Courtyards 3 & 4

SCALE 1-100 DATE 05/11/05


DRAWING NUMBER 0005 REV PL 05 A

This drawing, the works and concepts depicted are copyright and may not be reproduced or made use of, either directly or indirectly, without written express consent.
Do not scale of this drawing.
All heights, levels, sizes and dimensions to be checked on site before any work is put to hand.

House Unit 11

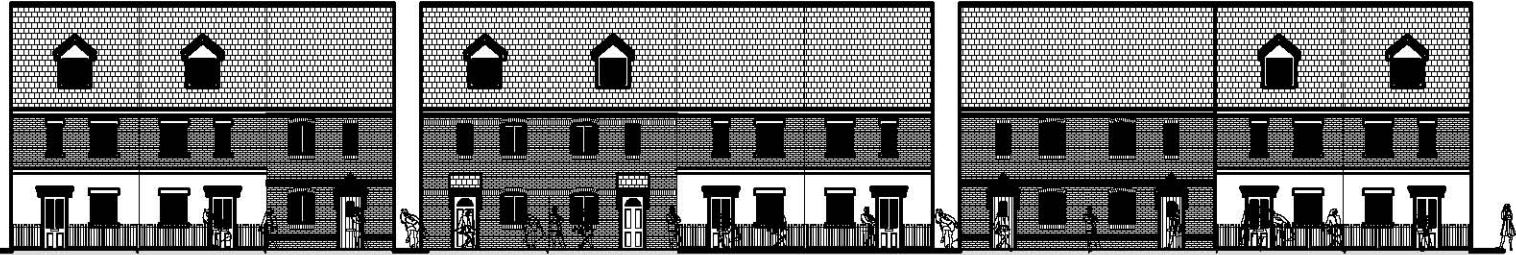


Front North East Elevation

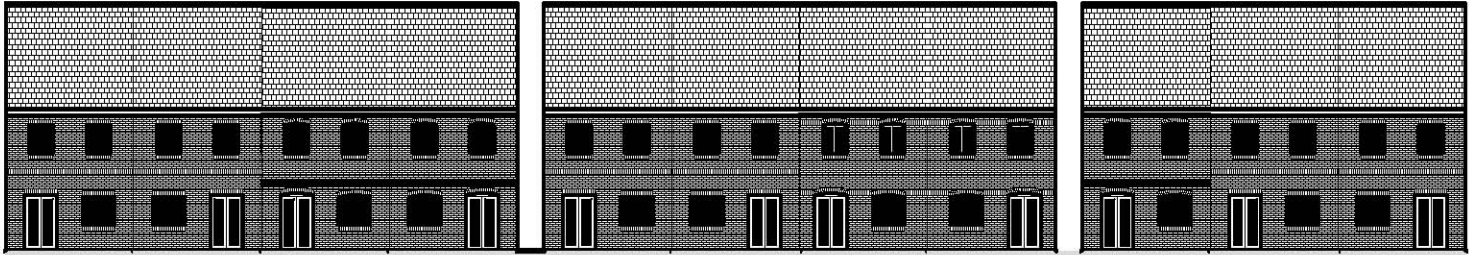


Rear South West Elevation

House Unit 12

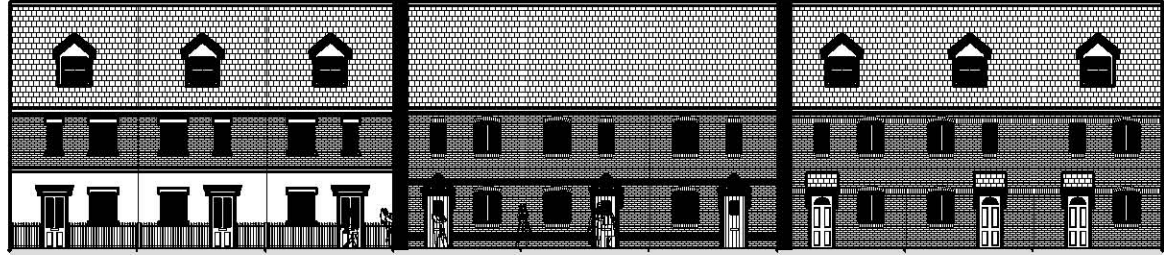

Front North West Elevation

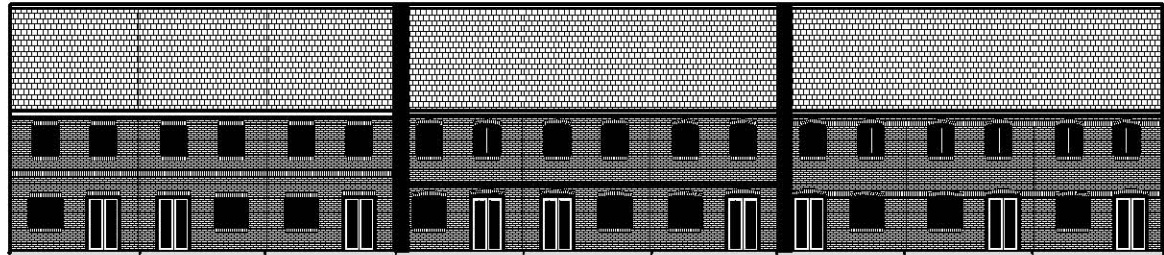

Rear South East Elevation




Key Plan NTS

House Unit 13




Front North East Elevation

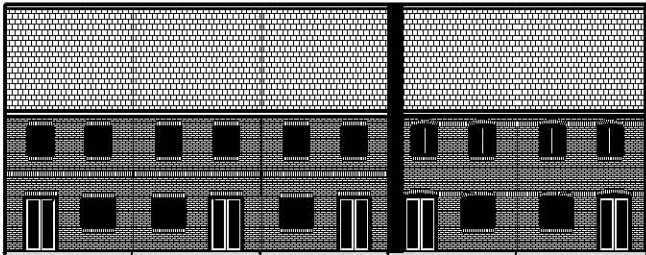


Rear South West Elevation

House Unit 14

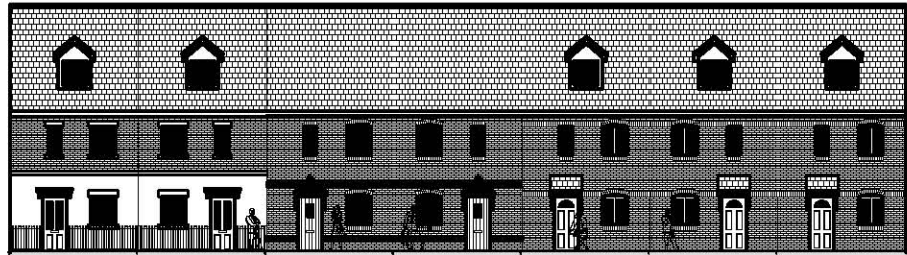

Front South West Elevation

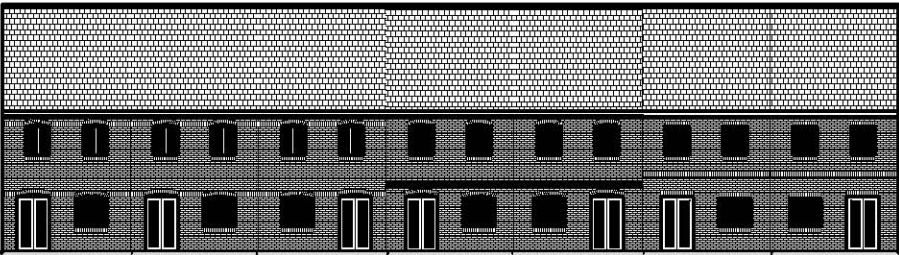

Rear North East Elevation

Rev A - 25.05.06 - General elevational changes

Wright Investments
WRIGHT BUSINESS PARK
CARR HILL DONCASTER DN4 8DE
TEL : 01302 850000 FAX : 01302 857111


PROJECT Wright Residential Park			
TITLE Proposed Elevations To Courtyards 5 & 6			
SCALE 1-100	DATE 05/11/05		
DRAWING NUMBER 0005	REV PL	NUMBER 06	REV A



Front South East Elevation



Side North East Elevation

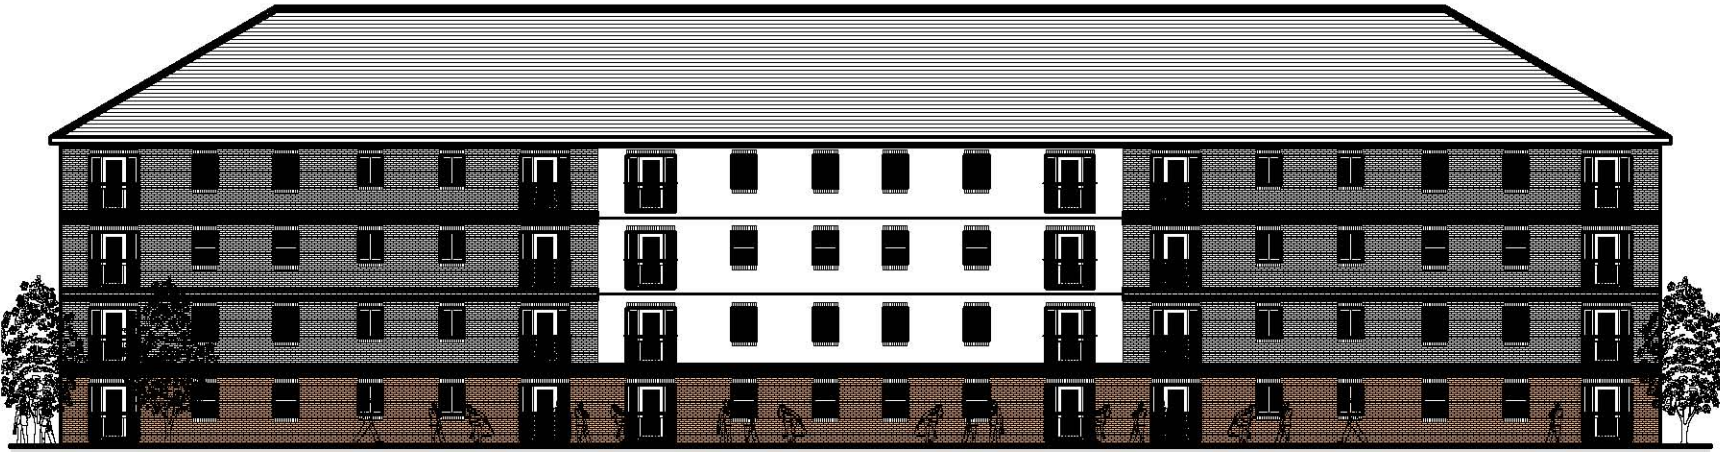


Rear North West Elevation



Side South West Elevation

This drawing, the works and concepts depicted are copyright and may not be reproduced or made use of, either directly or indirectly, without written express consent.
Do not scale of this drawing.
All heights, levels, sizes and dimensions to be checked on site before any work is put to hand.

 

Front South East Elevation



Side North East Elevation



Key Plan NTS



Rear North West Elevation



Side South West Elevation

See A - Apartment layout sheet


Wright Investments
WRIGHT BUSINESS PARK
CARR HILL DONCASTER DN4 8DE
TEL : 01302 850000 FAX : 01302 857111

PROJECT
Wright Residential Park


TITLE
Proposed Elevations To Apartments

SCALE 1-100	DATE 05/11/05
DRAWING NUMBER 0005	REV A


Apartment Unit 2- Scale 1-100

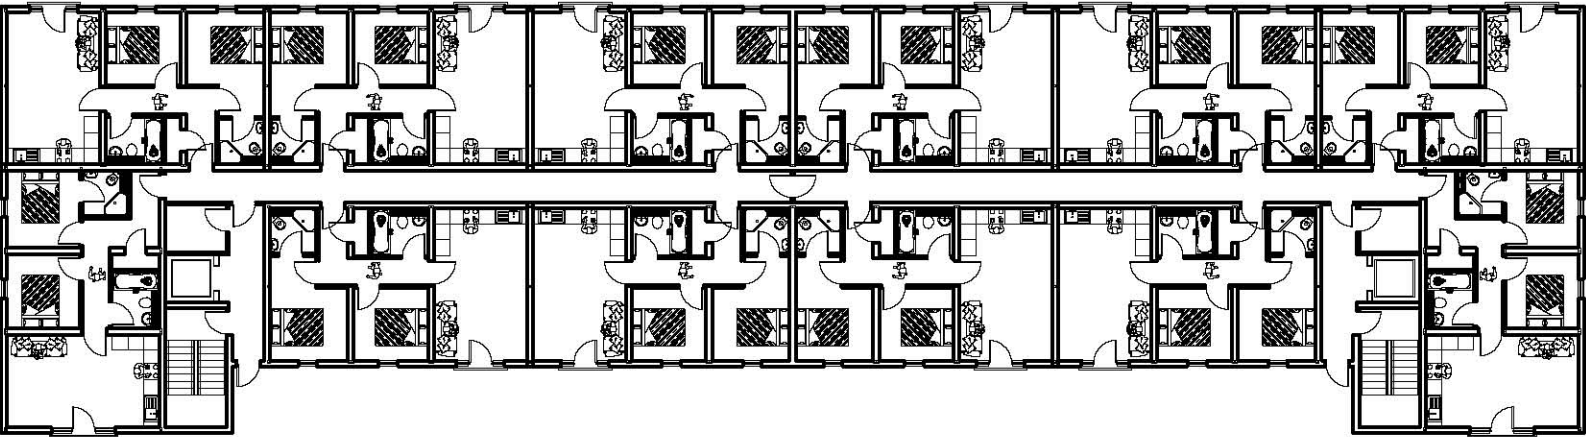

Ground Floor Plan --- 12x 600 Sq Ft Apartments On Each Floor
Total 48 Apartments

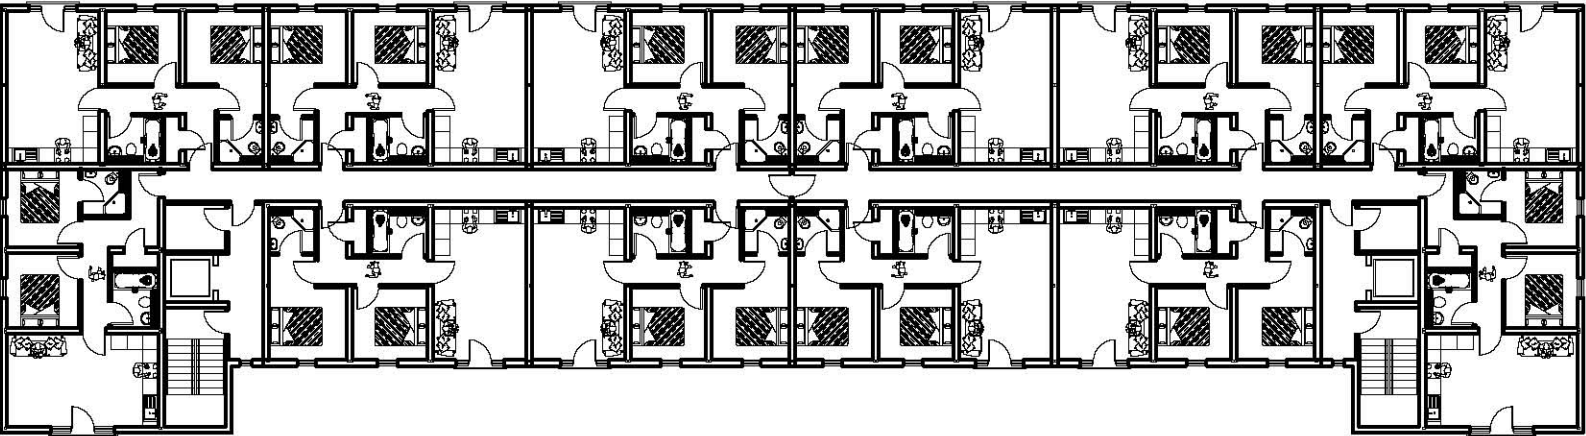


First Floor Plan

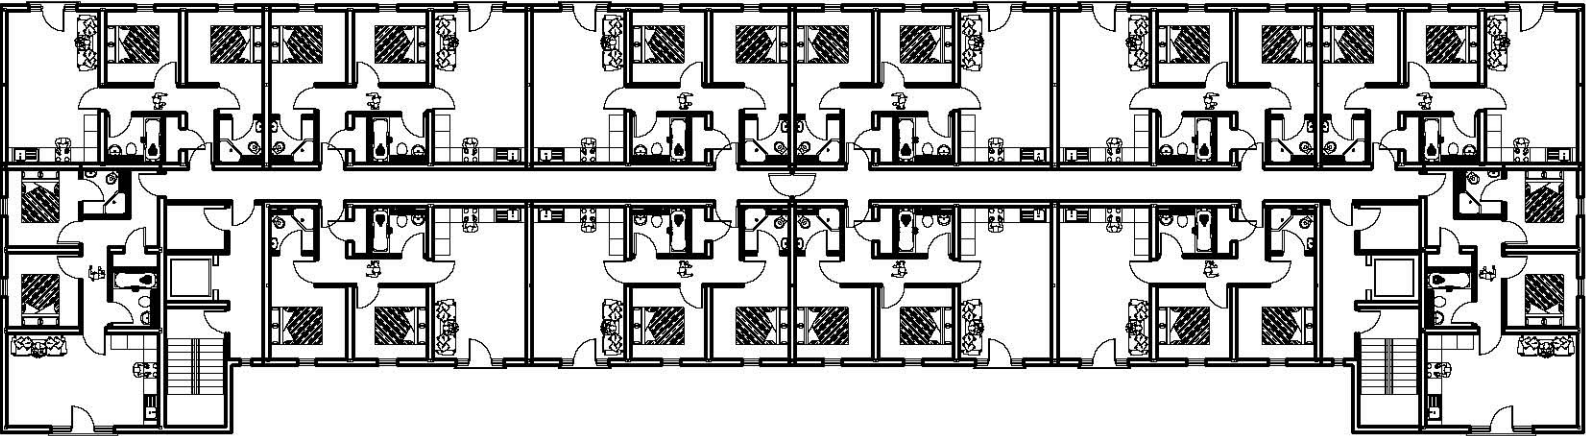


Second Floor Plan


Third Floor Plan

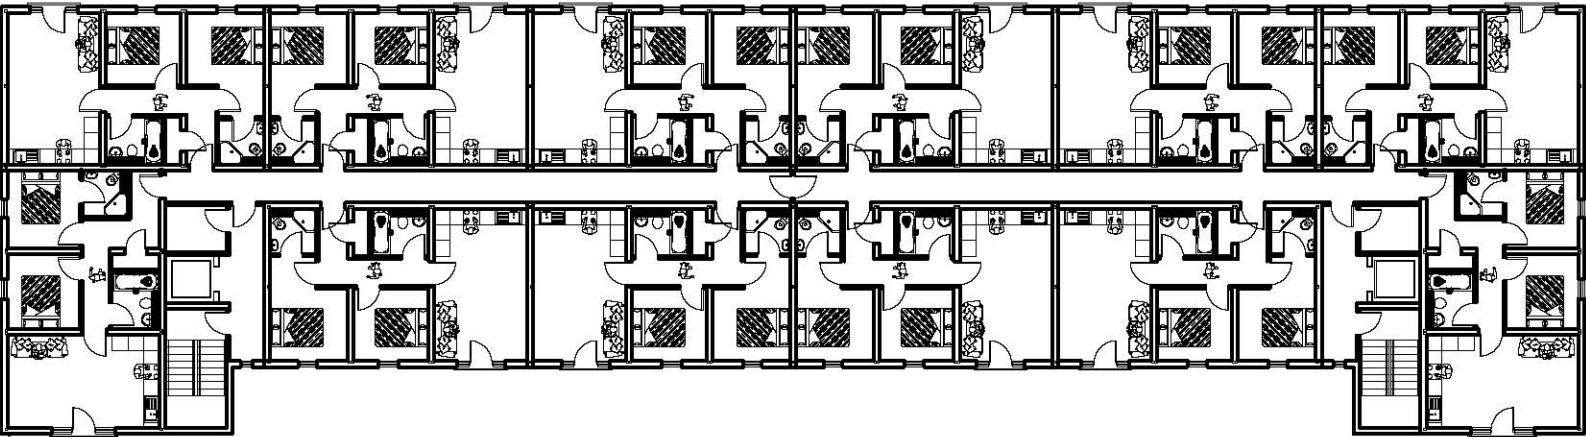


Apartment Unit1- Scale 1-100

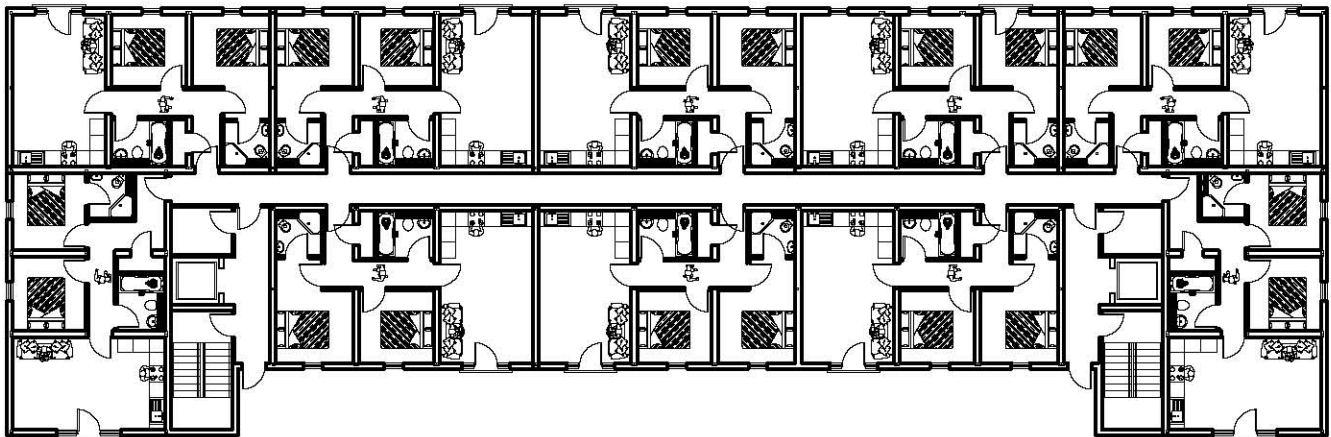

Ground Floor Plan --- 10x 600 Sq Ft Apartments On Each Floor
Total = 30 Apartments

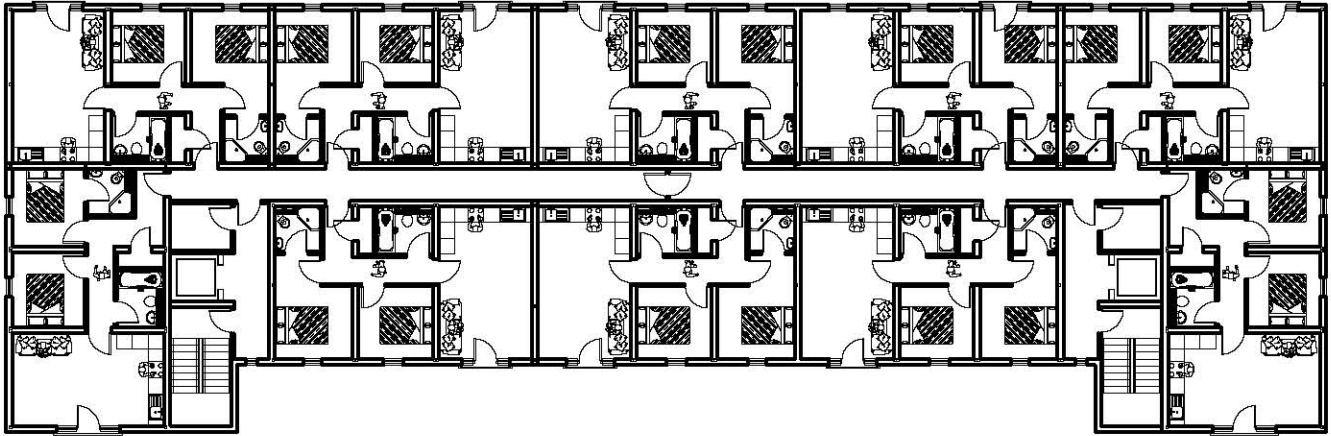


First Floor Plan

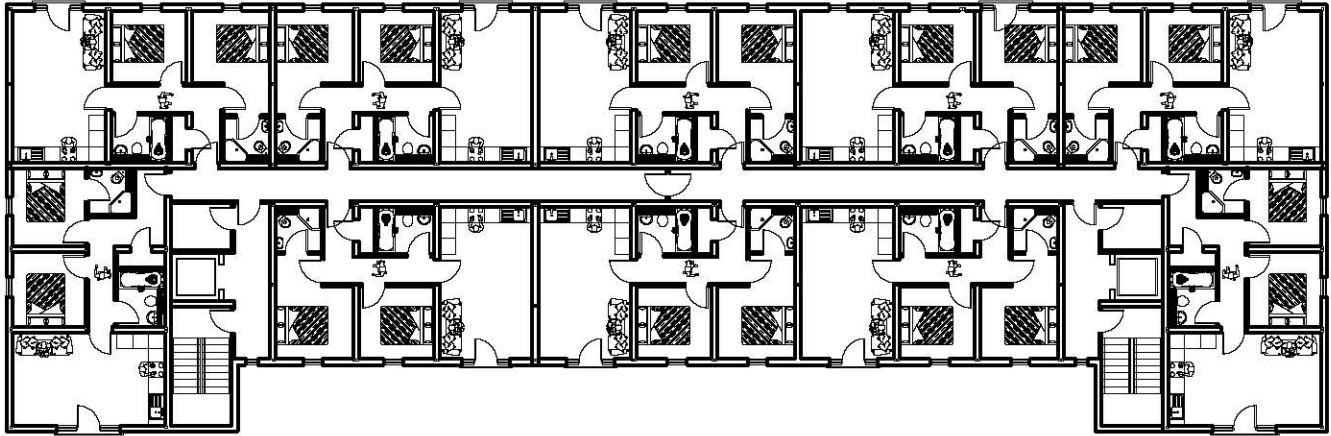


Second Floor Plan


Terraced Hopuse Plans Scale 1-00

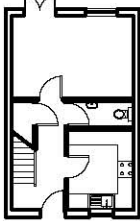


Ground Floor Plan
Area = 360 Sq Ft

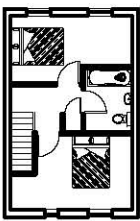


First Floor Plan
(2 Bedroom Unit)

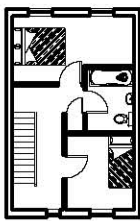

First Floor Plan
(3 Bedroom Unit)

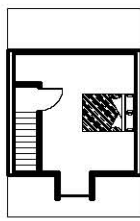

Second Floor Plan
(3 Bedroom Unit)

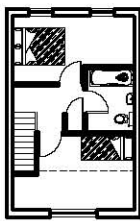

First Floor Plan (2 Bed)
W/ Feature Window

This drawing, the works and concepts depicted are copyright and may not be reproduced or made use of, either directly or indirectly, without written express consent.
Do not scale of this drawing
All heights, levels, slopes and dimensions to be checked on site before any work is put to hand

23-05-06- Rev A- Apartment Plans Ahead

Wright Investments
WRIGHT BUSINESS PARK
CARR HILL DONCASTER DN4 8DE
TEL : 01302 850000 FAX : 01302 857111

PROJECT
Wright Residential Park

TITLE
Proposed Plans

SCALE
As Shown

DATE
29/10/05

DRAWING NUMBER	SUB	NUMBER	REV
0005	PL	08	A